


Basic Installation Diagram

867 Series Roof Drain with Standpipe Overflow Option

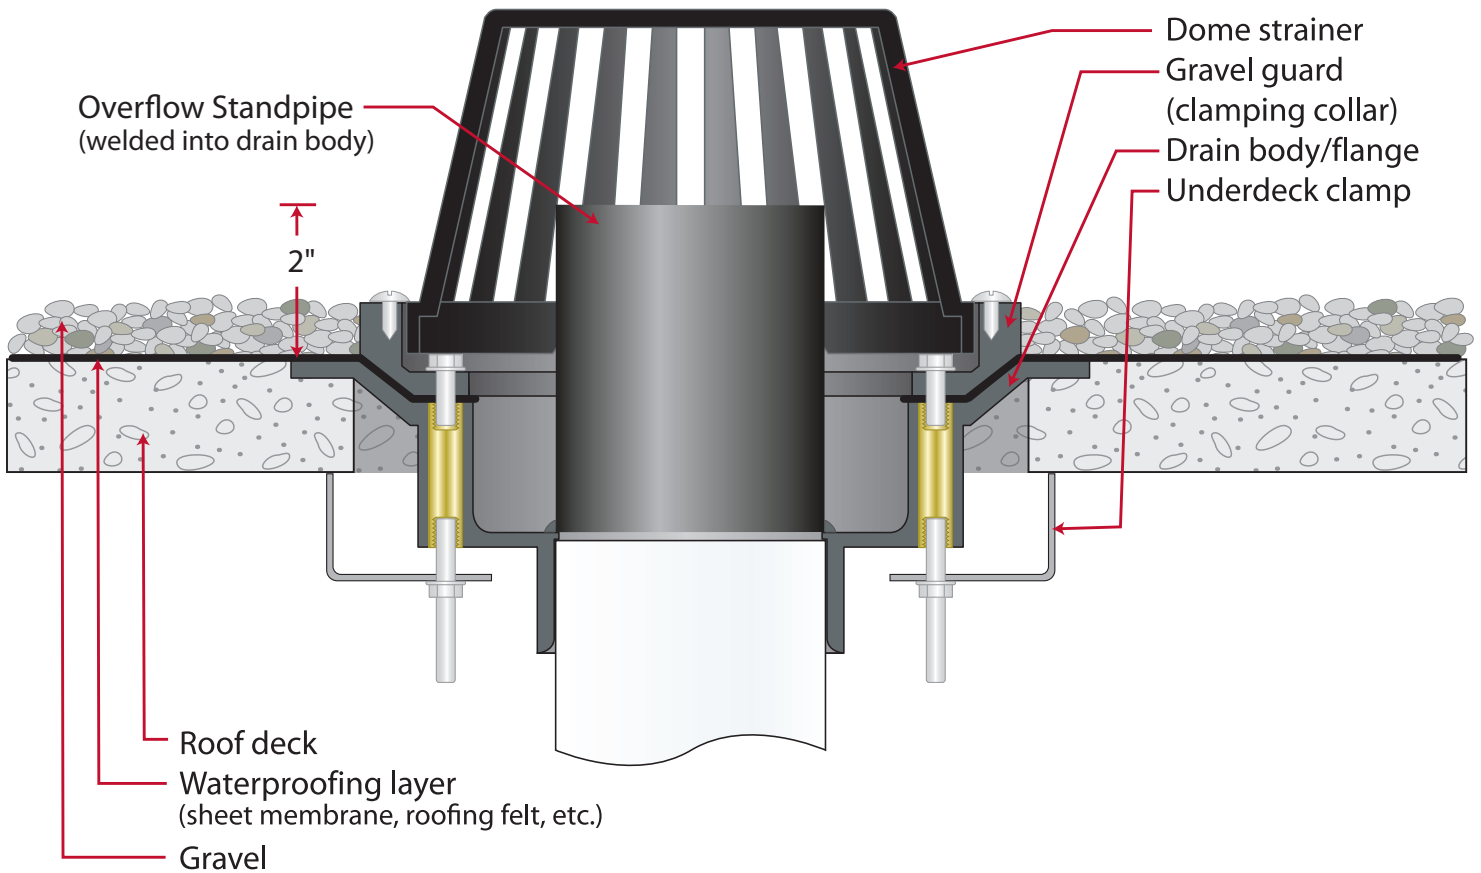

Supply

Drainage

Support

www.siouxchief.com

TAKE THE FIELD.

